


NOTES

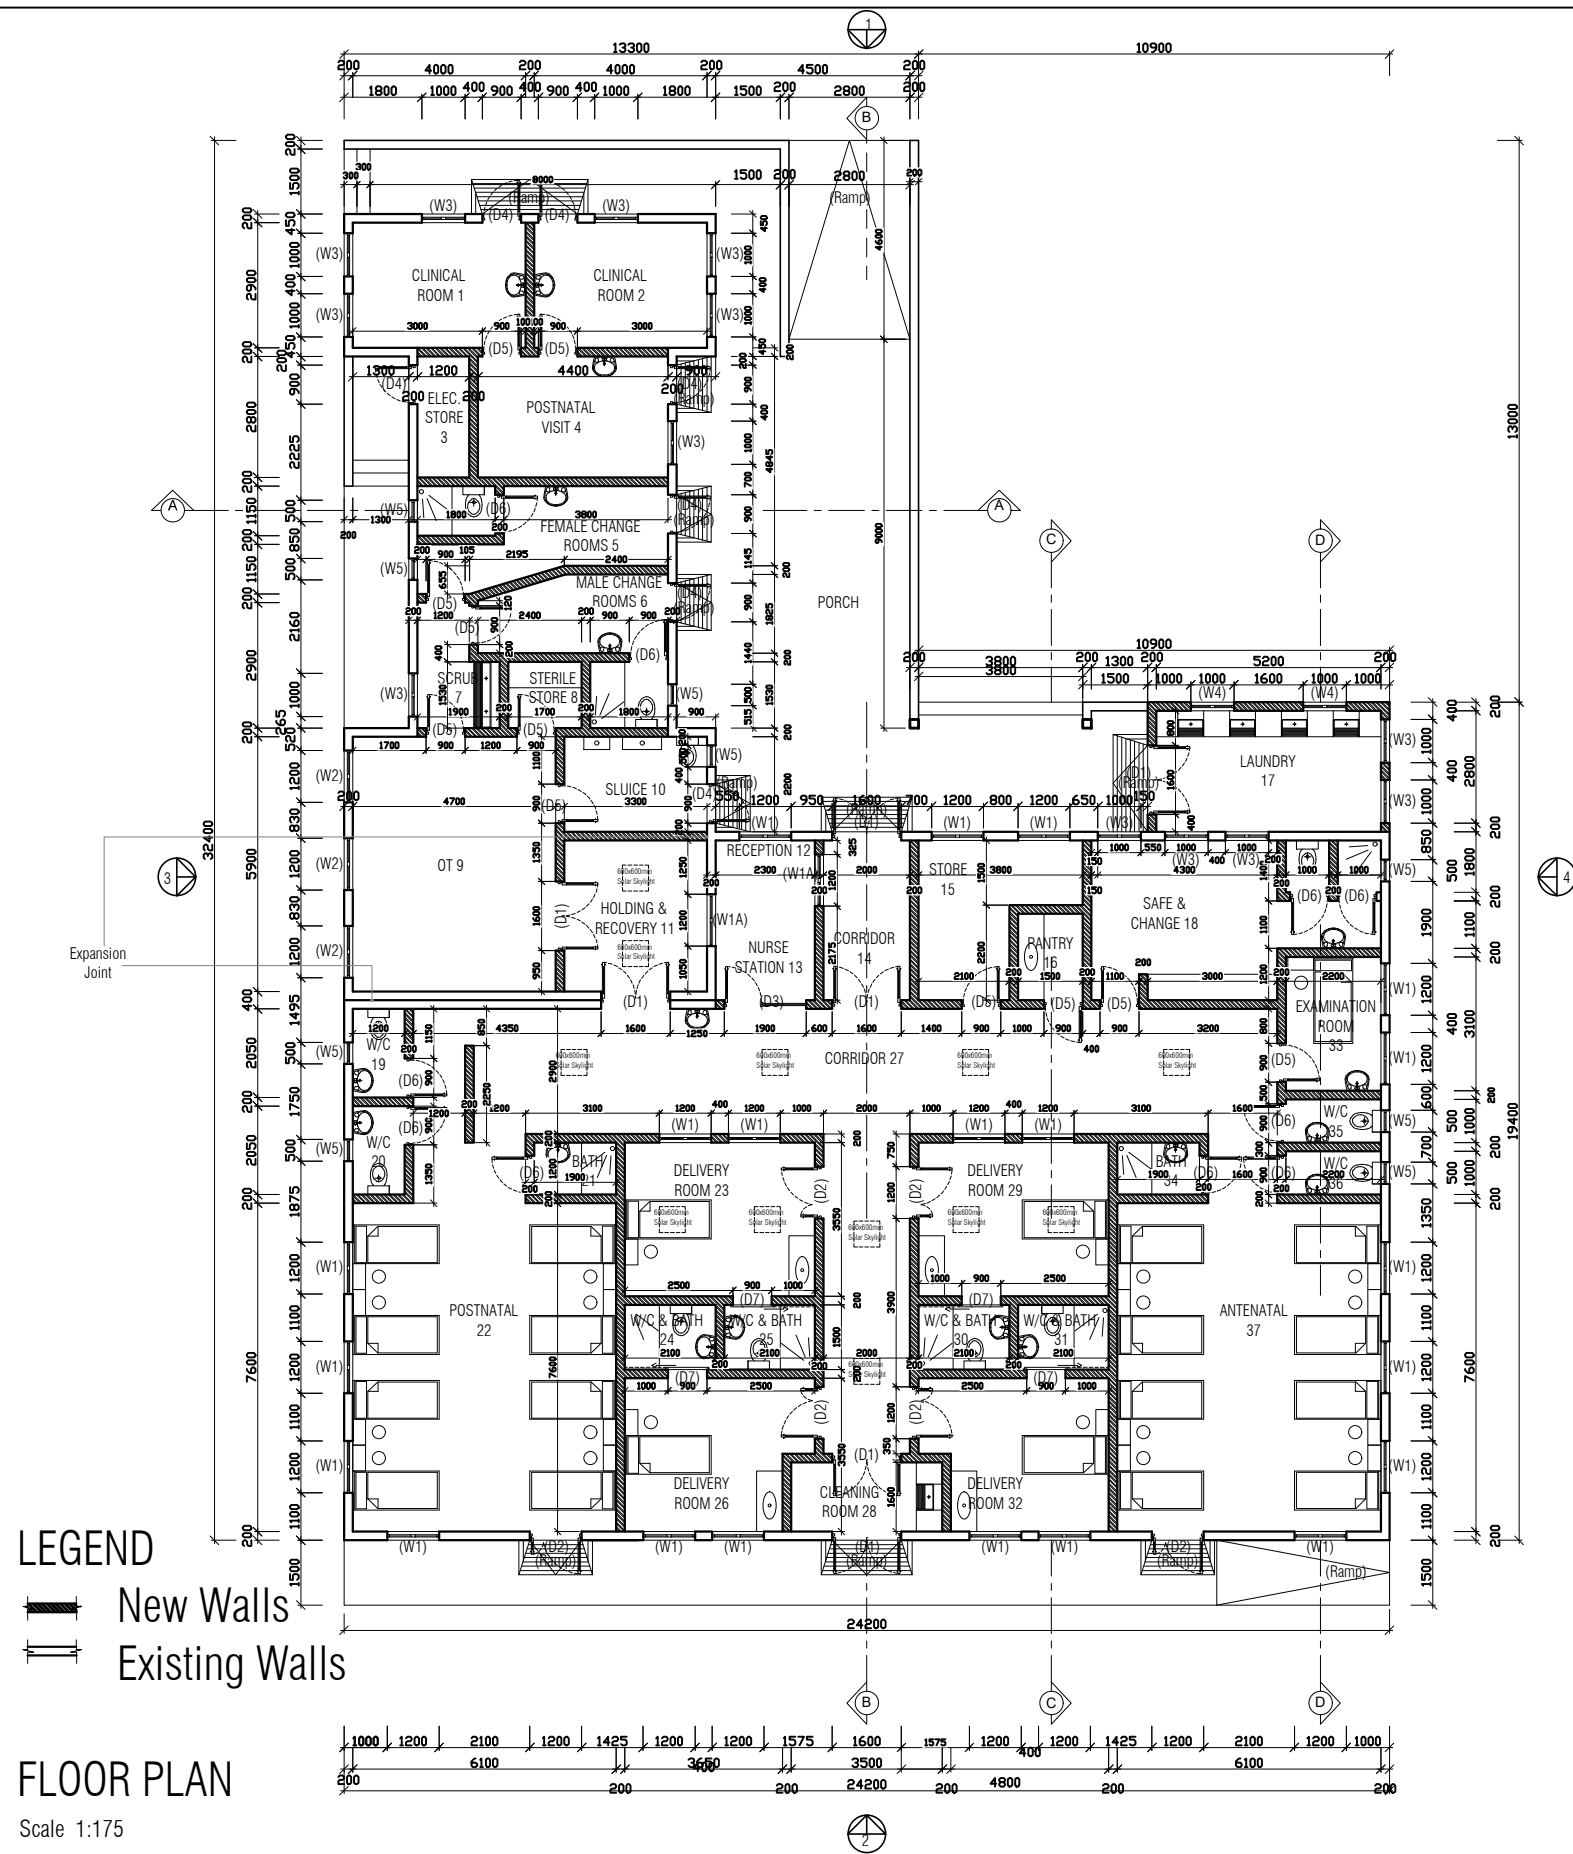

**LEGEND**  
 ——— New Walls  
 - - - Existing Walls

**FLOOR PLAN**  
 Scale 1:175



Stichting Bouwen (The Gambia)

Coastal Road • Sanyang • The Gambia  
 tel.: +220 716 5180 gambia@stichtingbouwen.nl www.stichtingbouwen.nl

Project name: Proposed Maternity Ward, Brufut Health Centre, Gambia

Projectnumber: 2019-243

Client: -

Date: 15-03-21