


NOTES

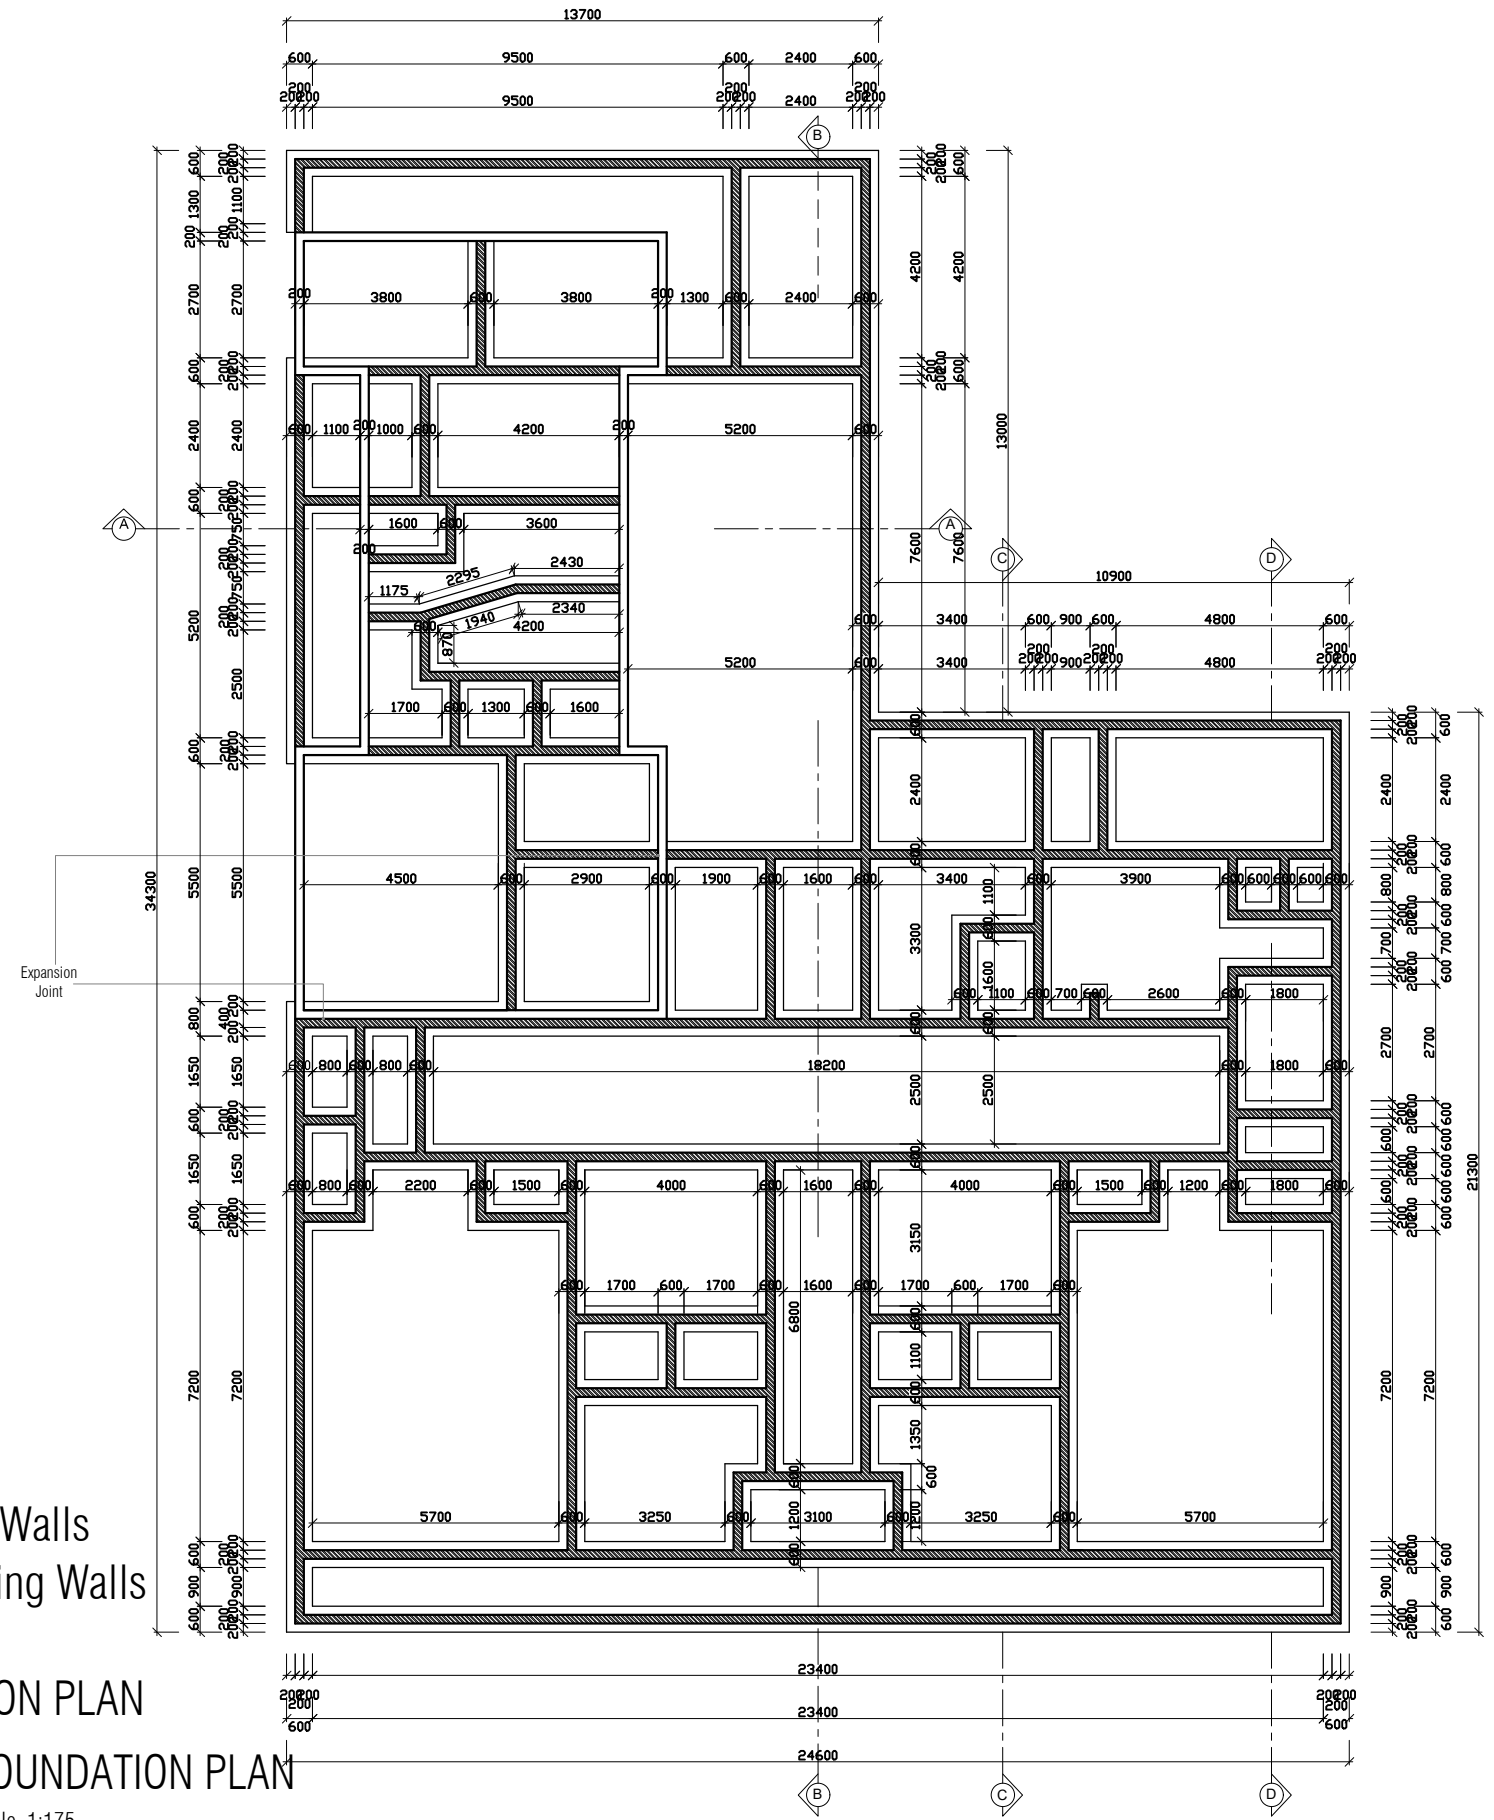

LEGEND
 ——— New Walls
 - - - Existing Walls

FOUNDATION PLAN
 Scale 1:175
FOUNDATION PLAN
 Scale 1:175



Stichting Bouwen (The Gambia)

Project name: Proposed Maternity Ward, Brufut Health Centre, Gambia

Projectnumber: 2019-243

Coastal Road • Sanyang • The Gambia
 tel.: +220 716 5180 gambia@stichtingbouwen.nl www.stichtingbouwen.nl

Client: -

Date: 17-03-21