


SPECIFICATIONS

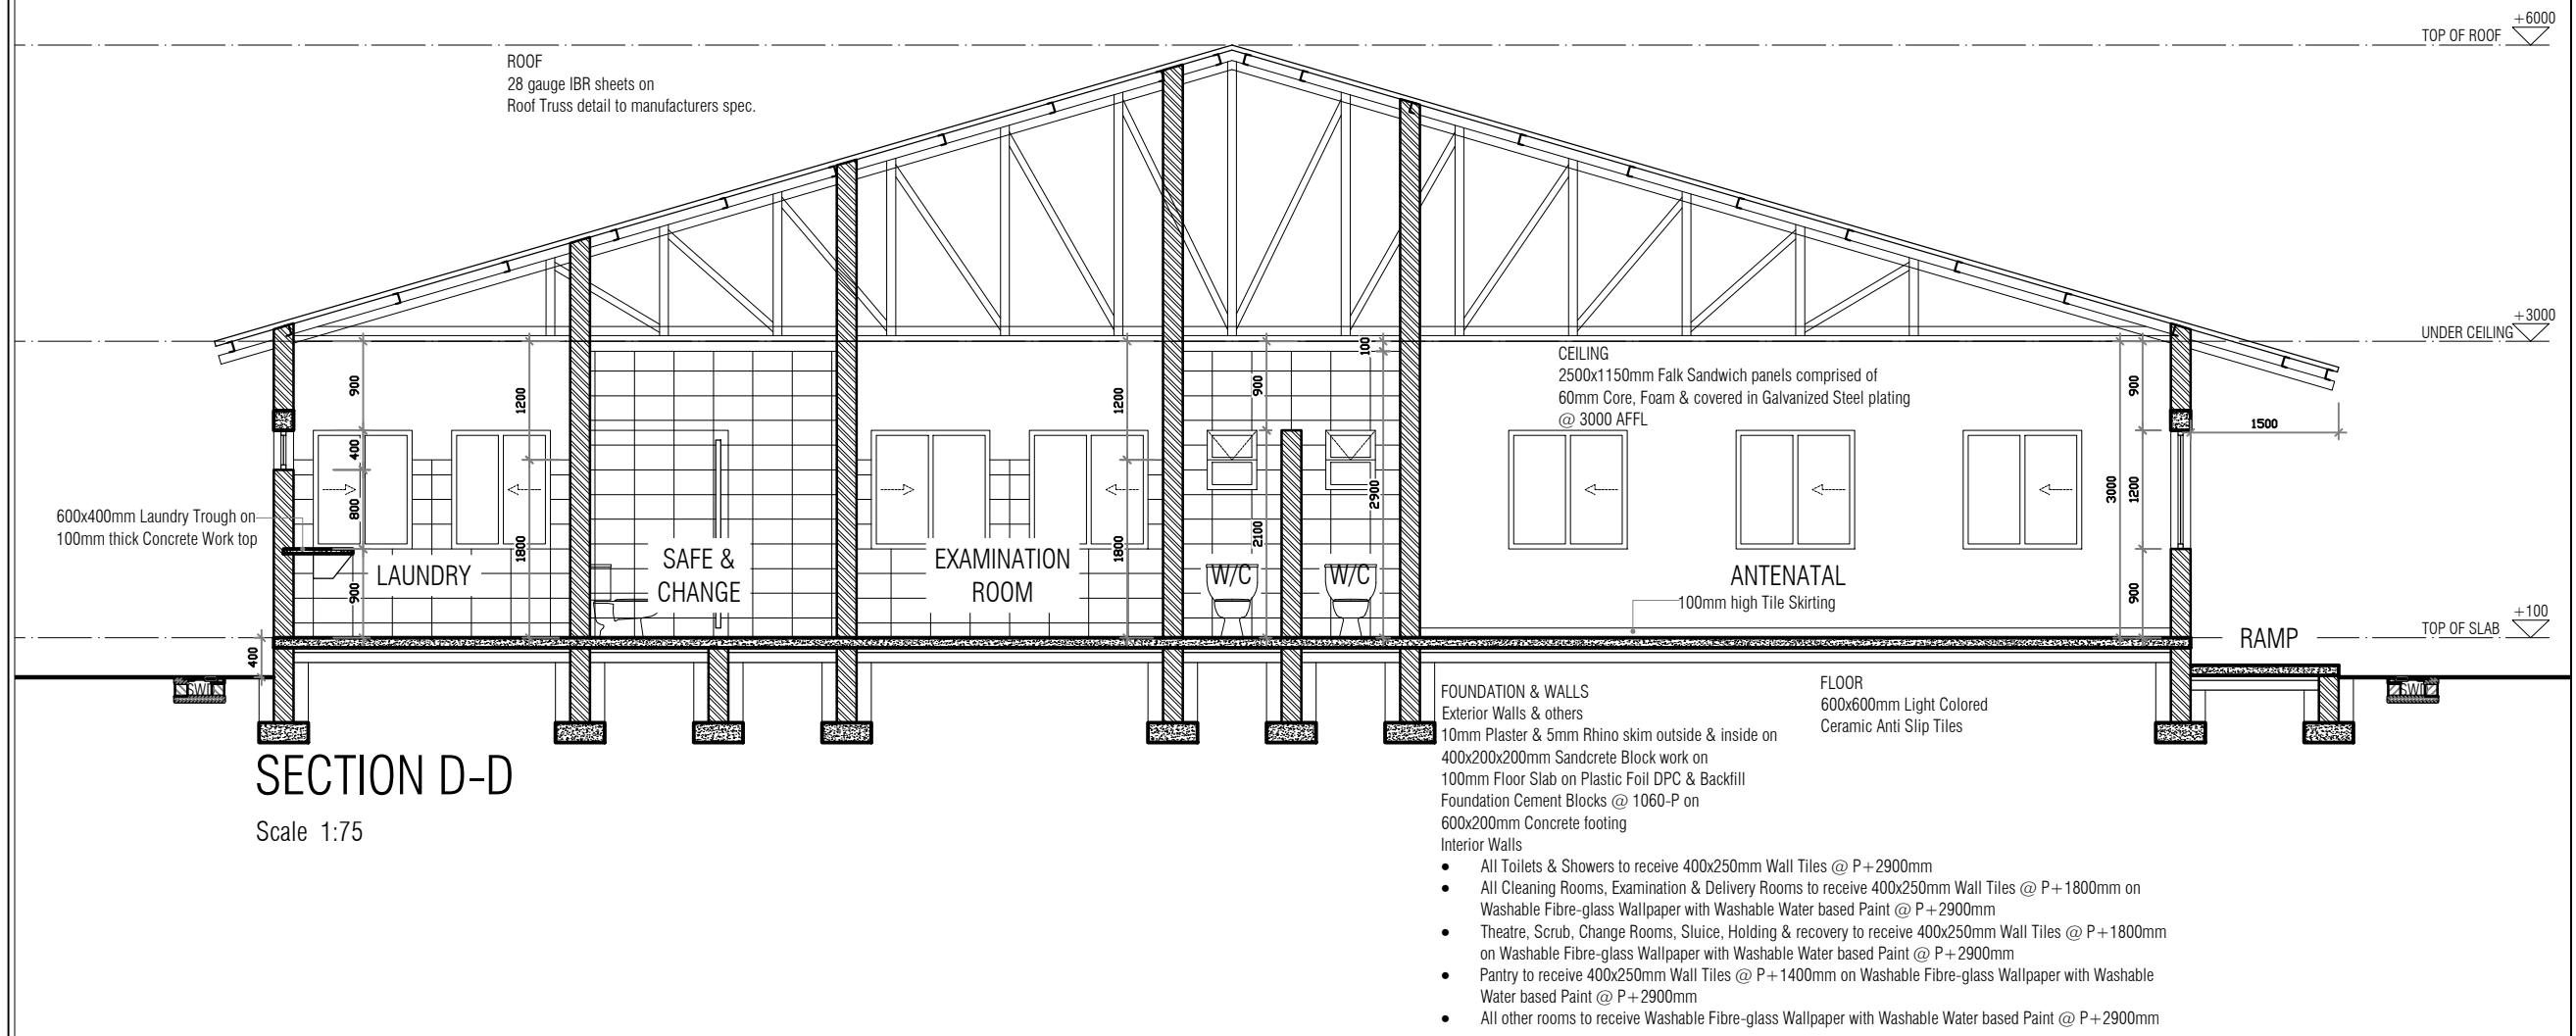

SECTION D-D

Scale 1:75



Stichting Bouwen (The Gambia)

Proposed Maternity Ward, Brufut Health Centre, Gambia

2019-243