



NOTES

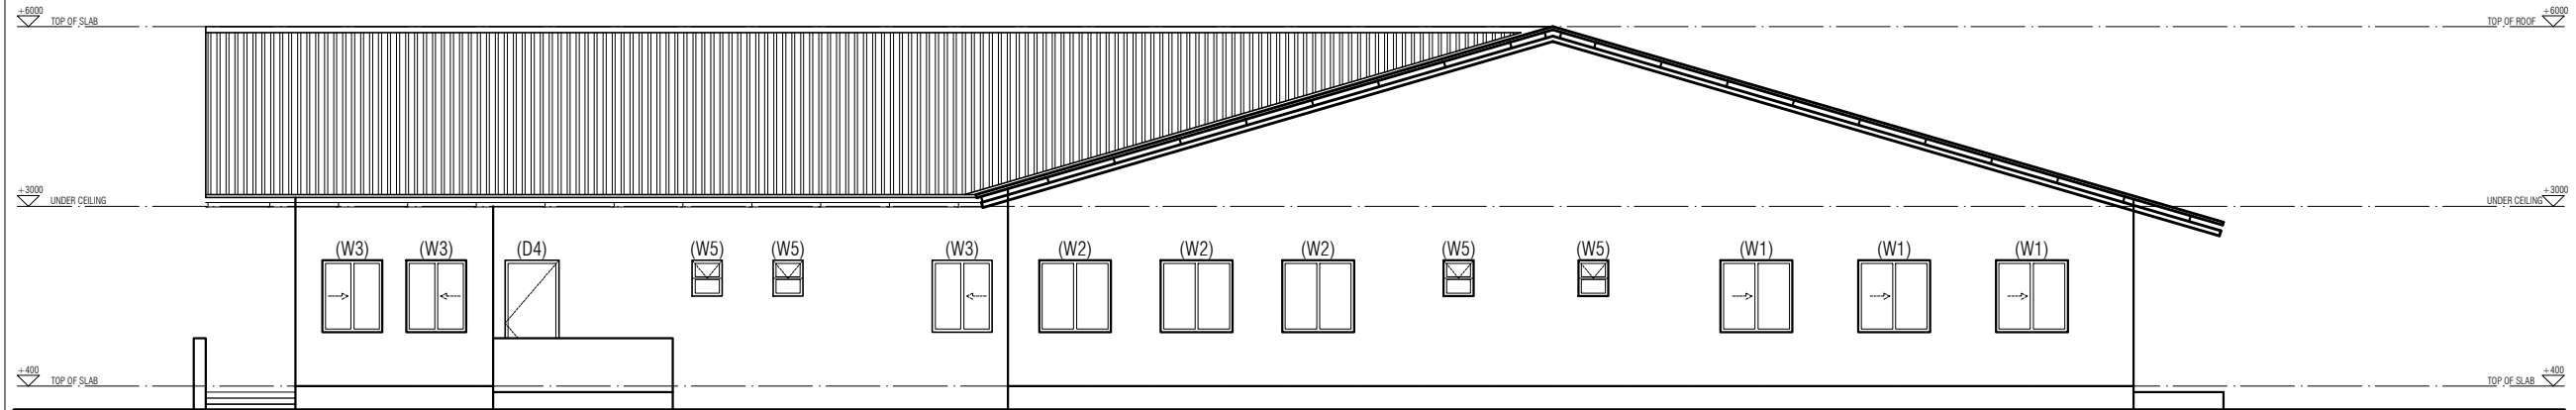

ELEVATION 3

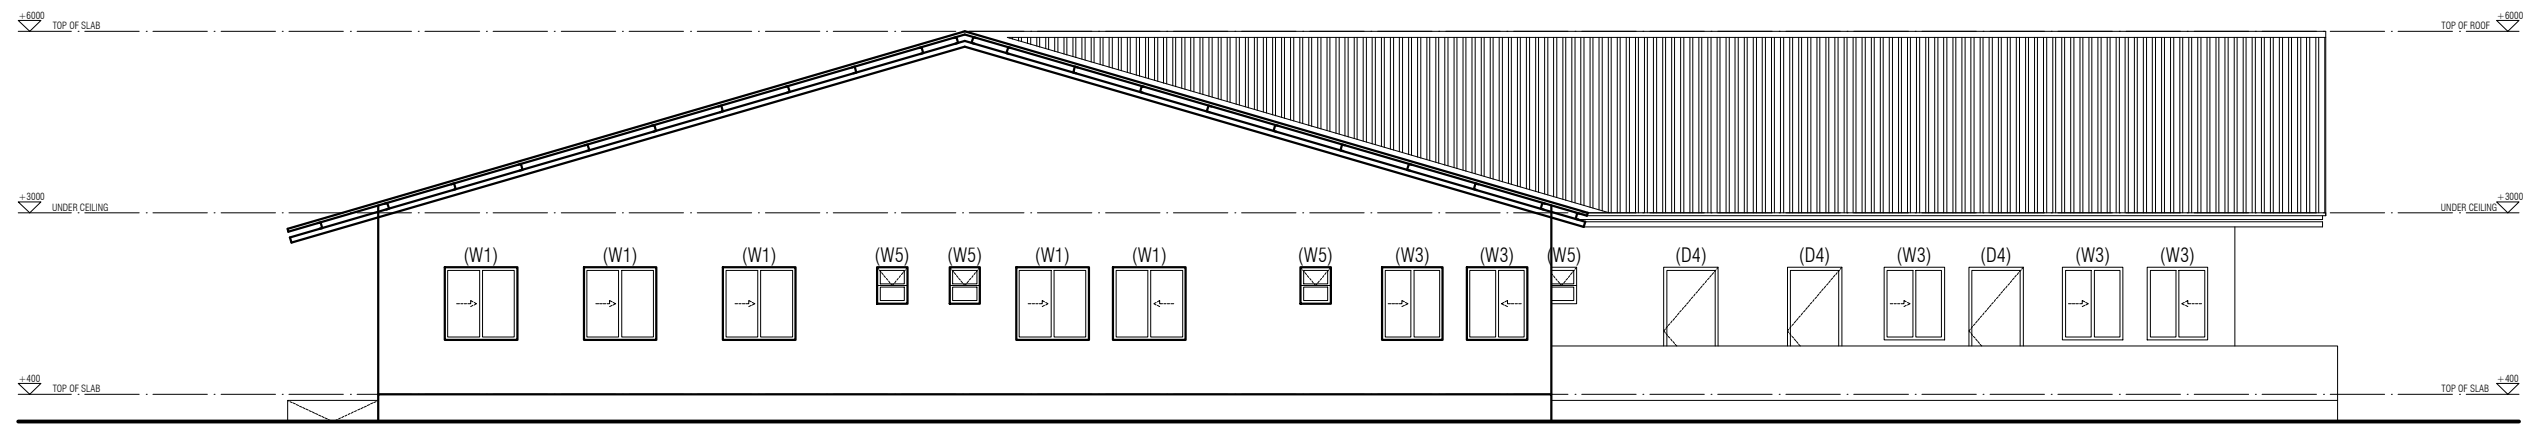

ELEVATION 4



Stichting Bouwen (The Gambia)

Coastal Road • Sanyang • The Gambia
tel.: +220 716 5180 gambia@stichtingbouwen.nl www.stichtingbouwen.nl

Project name: Proposed Maternity Ward, Brufut Health Centre, Gambia

Client: -

Projectnumber: 2019-243

Date: 15-03-21